


LEGEND

- SITE BOUNDARY
- INDICATIVE CONTOURS
- SPECIES-RICH / CONSERVATION GRASSLAND
- SHALLOW WATER (<2M)
- DEEP WATER (>2M)
- ISLANDS
- REEDBED (WITH CHANNELS AND ISLANDS)
- STOCKFENCE
- CAR PARKING AREA (COMPACTED GRAVEL)
- FOOTPATHS
- EXISTING WOODLAND/TREES RETAINED
- PROPOSED PLANTING
- ADDITIONAL RE-SEEDING WITH APPROPRIATE MIX

INDICATIVE RESTORATION PLAN - 1:2,500 @ A1

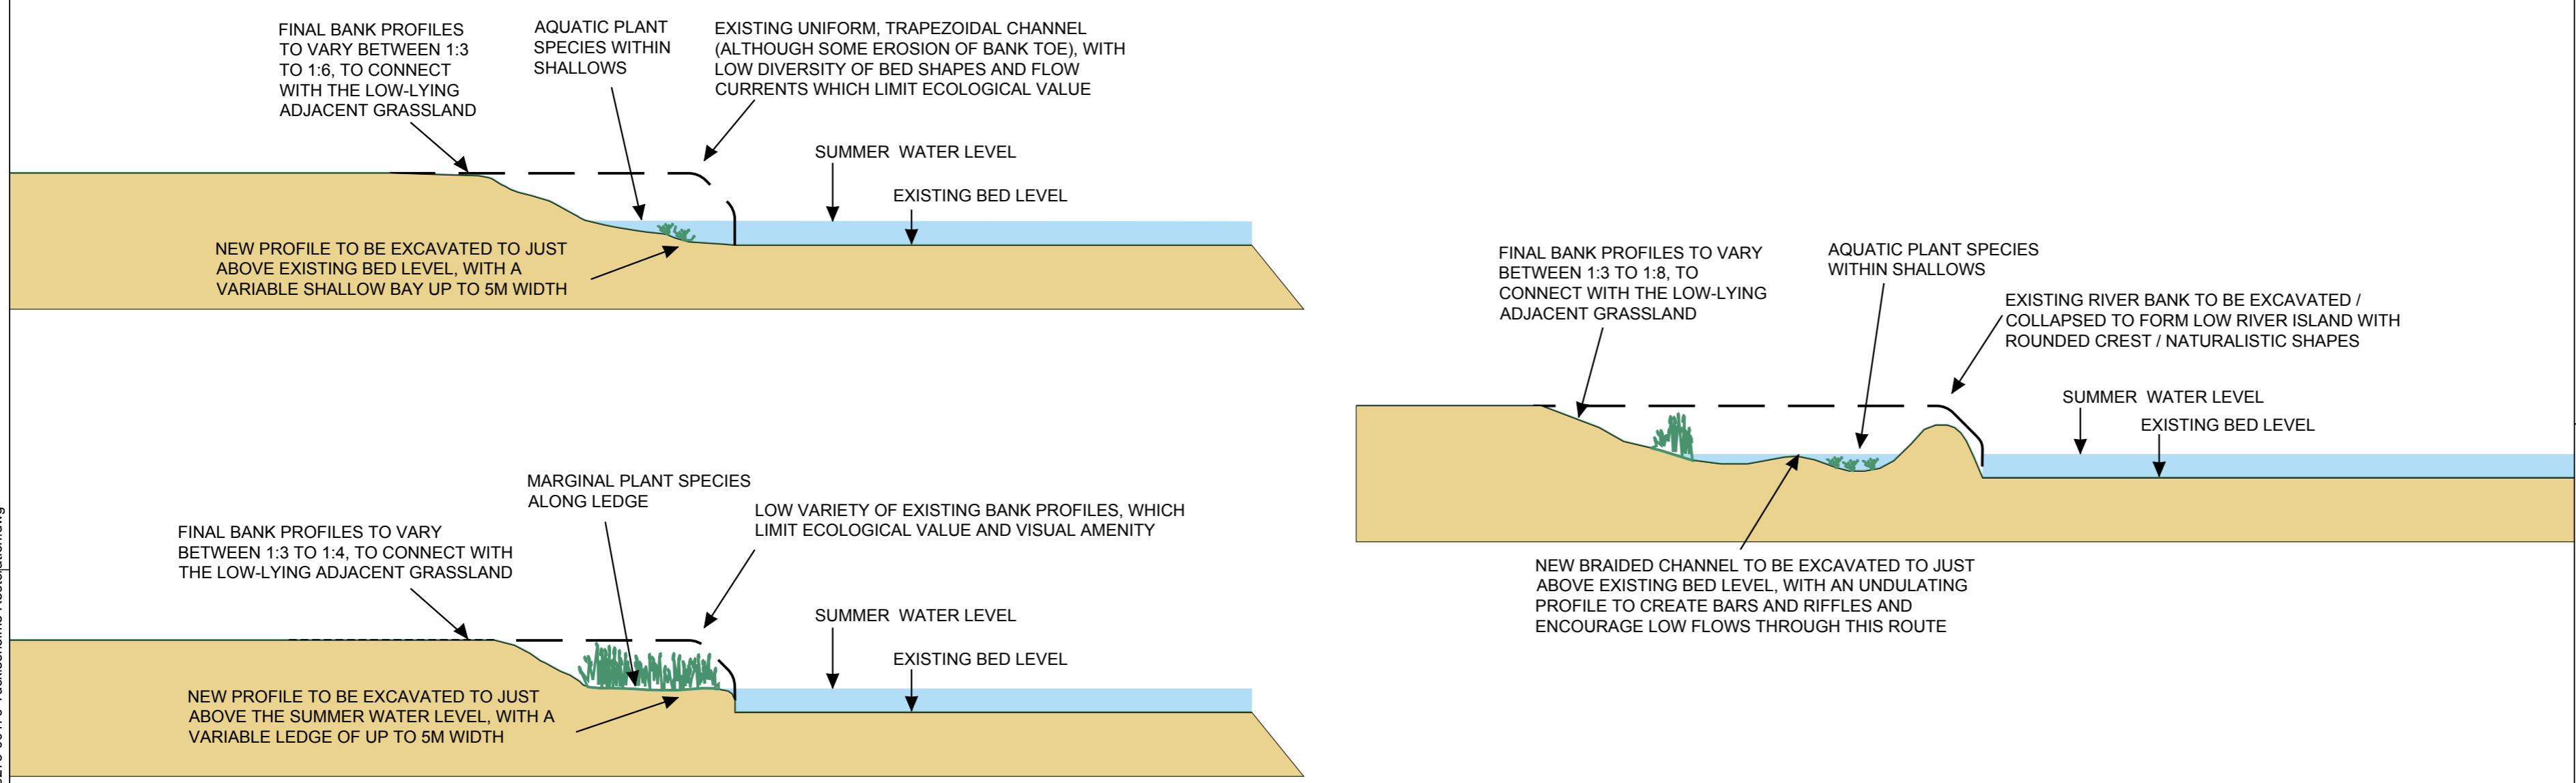

INDICATIVE SKETCH SECTIONS - NOT TO SCALE

AGGREGATE INDUSTRIES

SLR

NEWBOLD & TUCKLESOLME QUARRY RESTORATION SCHEME DETAILED LANDSCAPE/PLANTING

1

Scale: AS SHOWN Date: SEPT 2013

130919-405-0275-00176-Tucklesolme Restoration.dwg